


**NOTES:**

1. REFER TO JOHNS MANVILLE WEBSITE ([www.jm.com](http://www.jm.com)) FOR MOST UP TO DATE INFORMATION.
2. PLEASE SEE SINGLE PLY FLASHING SPECIFICATIONS FOR A FULL DESCRIPTION OF INSTALLATION INSTRUCTIONS AND REQUIREMENTS WHICH ARE CONSIDERED A PART OF THIS DETAIL.
3. ANY CARPENTRY OR METAL WORK SHOULD BE DESIGNED AND CONSTRUCTED IN ACCORDANCE WITH LOCAL CODE REQUIREMENTS AND/OR PROJECT SPECIFICATIONS. THESE COMPONENTS SHOULD BE REVIEWED AND APPROVED BY A LICENSED DESIGN PROFESSIONAL.
4. JM EPDM MEMBRANE MUST BE CLEANED, THEN PRIMED ON TOP OF MEMBRANE AT PEEL & STICK FLASHING WITH JM EPDM TAPE PRIMER OR JM SINGLE PLY MEMBRANE PRIMER (LOW VOC). ROLL MEMBRANE WITH ROLLER UNDER PRESSURE AT PEEL & STICK FLASHING OVER EPDM MEMBRANE.

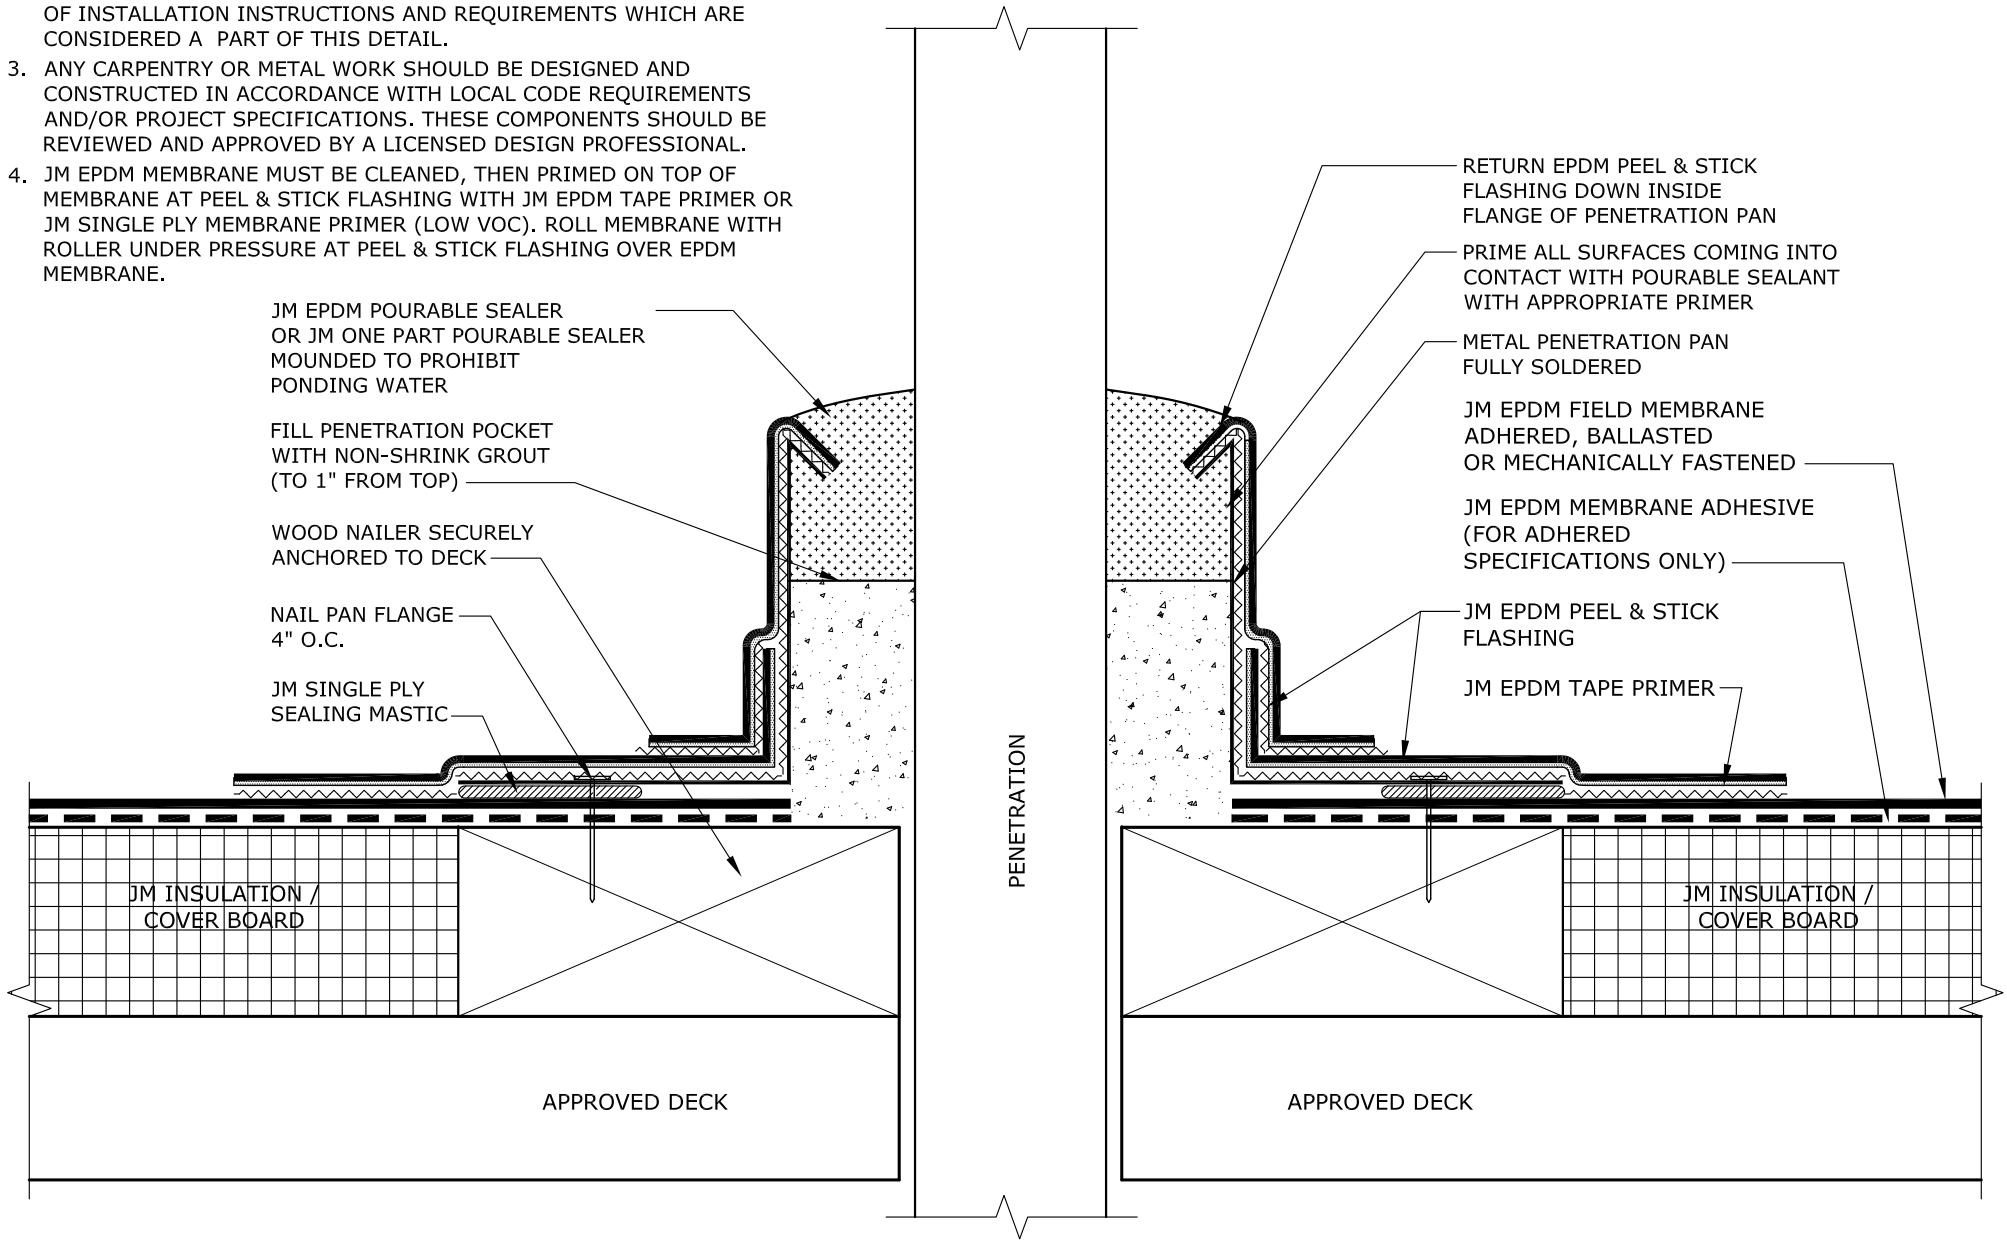

**METAL PENETRATION POCKET OVER EPDM**

DRAWING NO.  
**E-FP-04**  
REPLACES EP-5T

MEMBRANE TYPE:  
JM EPDM  
MAXIMUM GUARANTEE TERM:  
20 YEAR

ISSUE DATE  
7-11-17  
SCALE  
N.T.S

Johns Manville is a manufacturer of commercial roofing products and offers this general conceptual information to you as a courtesy. This complimentary assistance is not to be used or relied upon by anyone as a substitute for professional engineering design and documentation required by building code, contract, or applicable law. By accepting these comments you agree they do not constitute any representations, endorsements of, or an assumption by Johns Manville of any liability for either the adequacy of the design of this building or any other material not supplied by Johns Manville.

