
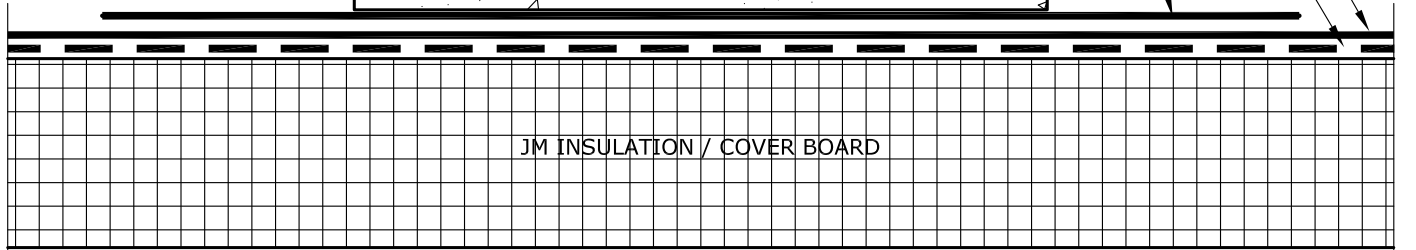


JM EPDM MEMBRANE
ADHERED, BALLASTED
OR MECHANICALLY FASTENED

JM EPDM MEMBRANE ADHESIVE
(FOR ADHERED
SPECIFICATIONS ONLY)

JM EPDM PROTECTION MAT
(LOOSE LAID) OR EPDM SHEET

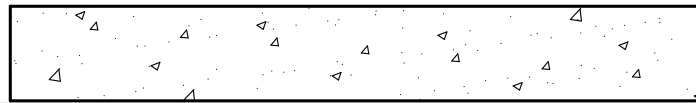

JM INSULATION / COVER BOARD

APPROVED DECK

NOTES:

1. REFER TO JOHNS MANVILLE WEBSITE (www.jm.com) FOR MOST UP-TO-DATE INFORMATION.
2. PLEASE SEE SINGLE PLY FLASHING SPECIFICATIONS FOR A FULL DESCRIPTION OF INSTALLATION INSTRUCTIONS AND REQUIREMENTS WHICH ARE CONSIDERED A PART OF THIS DETAIL.
3. ANY CARPENTRY OR METAL WORK SHOULD BE DESIGNED AND CONSTRUCTED IN ACCORDANCE WITH LOCAL CODE REQUIREMENTS AND/OR PROJECT SPECIFICATIONS. THESE COMPONENTS SHOULD BE REVIEWED AND APPROVED BY A LICENSED DESIGN PROFESSIONAL.
4. ON MECHANICALLY FASTENED SYSTEMS AVOID INSTALLING WALKWAY PAVERS OVER FASTENER PLATES WHENEVER POSSIBLE.

DRAWING NO.

E-PT-04

WALKWAY (CONCRETE PAVER)

NEW DETAIL

MEMBRANE TYPE:
JM EPDM

SCALE
N.T.S

ISSUE DATE
7-10-17

MAXIMUM GUARANTEE TERM:

Johns Manville is a manufacturer of commercial roofing products and offers this general conceptual information to you as a courtesy. This complimentary assistance is not to be used or relied upon by anyone as a substitute for professional engineering design and documentation required by building code, contract, or applicable law. By accepting these comments you agree they do not constitute any representations, endorsements of, or an assumption by Johns Manville of any liability for either the adequacy of the design of this building or any other material not supplied by Johns Manville.

